


IT IS THE SOLE RESPONSIBILITY OF THE CONTRACTOR AND/OR BUILDER TO CONFORM TO ALL STANDARDS, PROVISIONS, REQUIREMENTS, METHODS OF CONSTRUCTION AND USES OF MATERIALS PROVIDED IN BUILDINGS AND/OR STRUCTURES AS REQUIRED BY THE INTERNATIONAL BUILDING CODE, LOCAL AGENCIES, AND IN ACCORDANCE WITH GOOD ENGINEERING PRACTICE. VERIFY ALL DIMENSIONS PRIOR TO CONSTRUCTION. ALL UNAUTHORIZED USE OR MODIFICATIONS OF THIS DRAWING, WHOLE OR IN PART, IS STRICTLY PROHIBITED.

LOT DATE

PREPARED FOR:  
CLC, INC.  
PREPARED BY:  
BAKER BUILT  
HOMES, LLC  
P.O. BOX 1995  
JACKSONVILLE, NC  
910-1812161

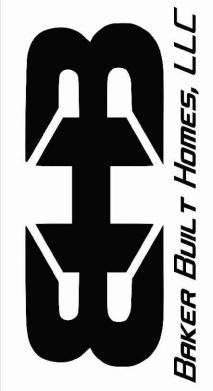


**LOT 34 PINNACLE RIDGE**

**1ST FLOOR PLAN** SCALE: 3/16" = 1'-0"

**HEATED SQ. FT. 1ST FLOOR- 1102**

© COPYRIGHT  
BAKER BUILT  
HOMES, LLC  
2011



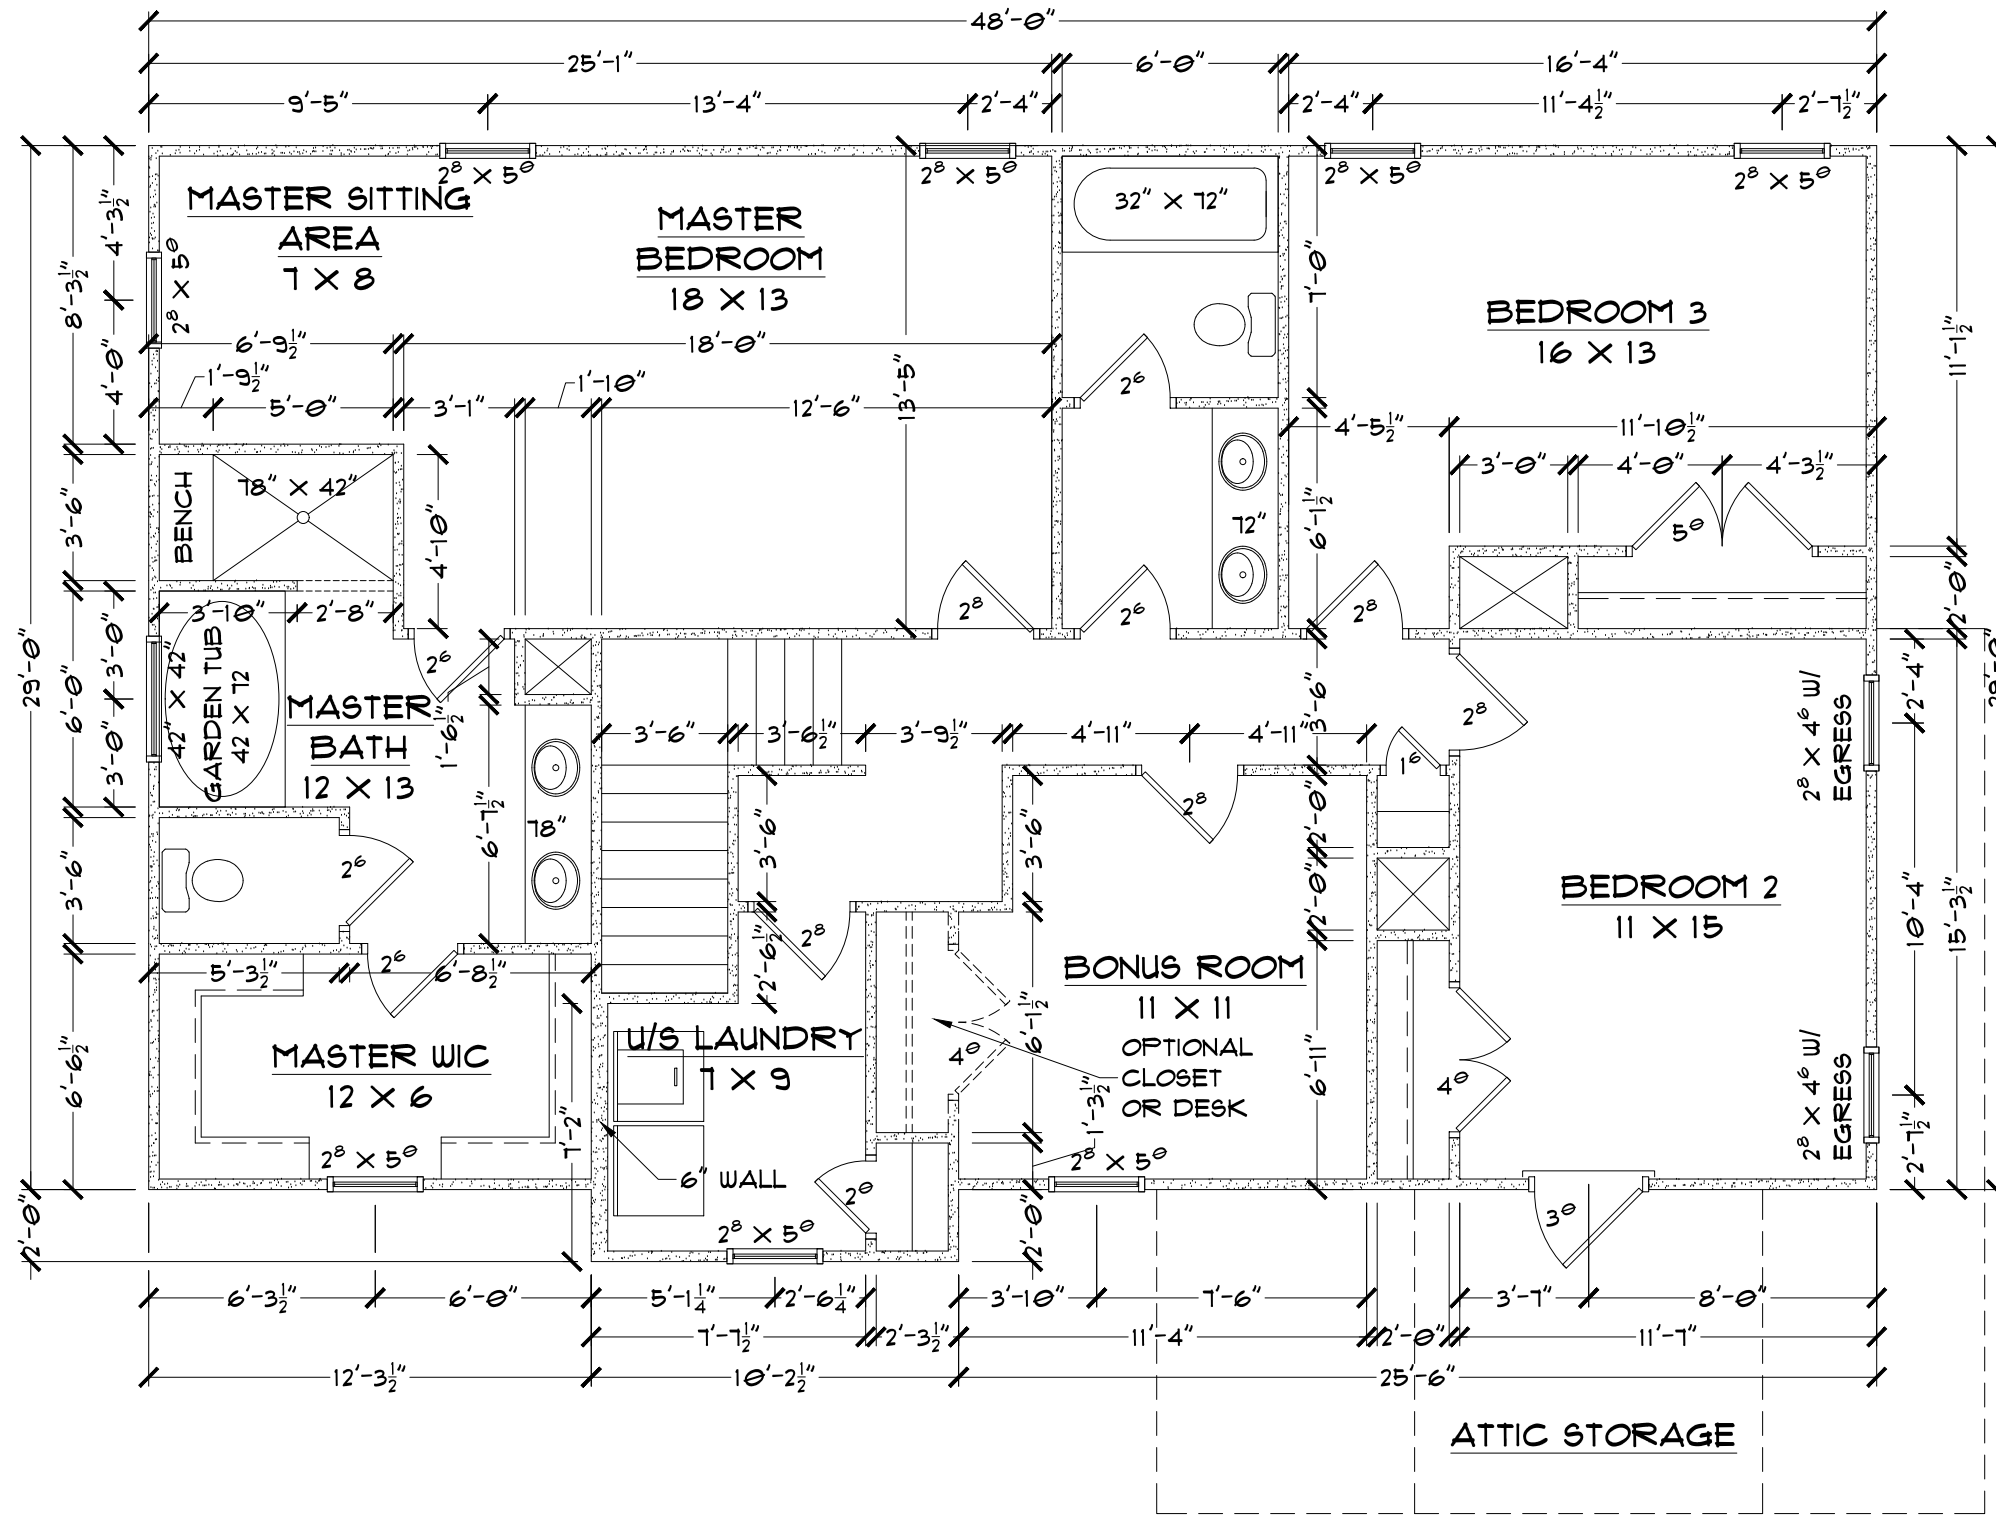

IT IS THE SOLE RESPONSIBILITY OF THE CONTRACTOR AND/OR BUILDER TO CONFORM TO ALL STANDARDS, PROVISIONS, REQUIREMENTS, METHODS OF CONSTRUCTION AND USES OF MATERIALS PROVIDED IN BUILDINGS AND/OR STRUCTURES AS REQUIRED BY THE INTERNATIONAL BUILDING CODE, LOCAL AGENCIES, AND IN ACCORDANCE WITH GOOD ENGINEERING PRACTICE. VERIFY ALL DIMENSIONS PRIOR TO CONSTRUCTION. ALL UNAUTHORIZED USE OR MODIFICATIONS OF THIS DRAWING, WHOLE OR IN PART, IS STRICTLY PROHIBITED.


LOT DATE

PREPARED FOR:  
CLC, INC.  
PREPARED BY:  
BAKER BUILT  
HOMES, LLC  
P.O. BOX 1395  
JACKSONVILLE, NC  
910.181.2161

**LOT 34 PINNACLE RIDGE**  
**2ND FLOOR PLAN** SCALE: 3/16" = 1'-0"  
**HEATED SQ. FT. 2ND FLOOR- 1390**

© COPYRIGHT  
BAKER BUILT  
HOMES, LLC  
2011

**F2**

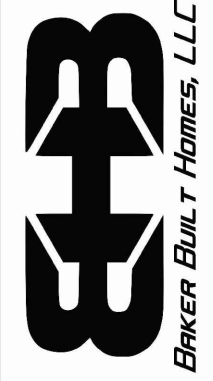

**BAKER BUILT HOMES, LLC**